



TYPICAL DRAINAGE FLUSH - SECTION A - A
SCALE 1:100

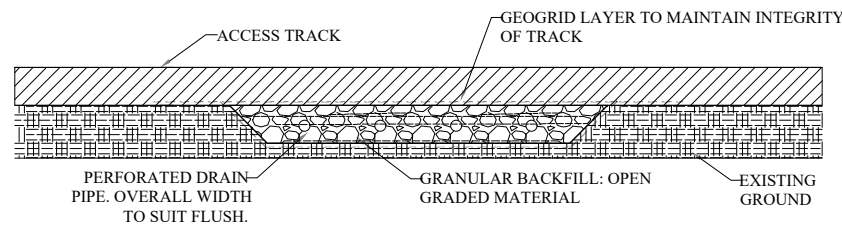

TYPICAL DRAINAGE FLUSH - SECTION B - B
SCALE 1:100

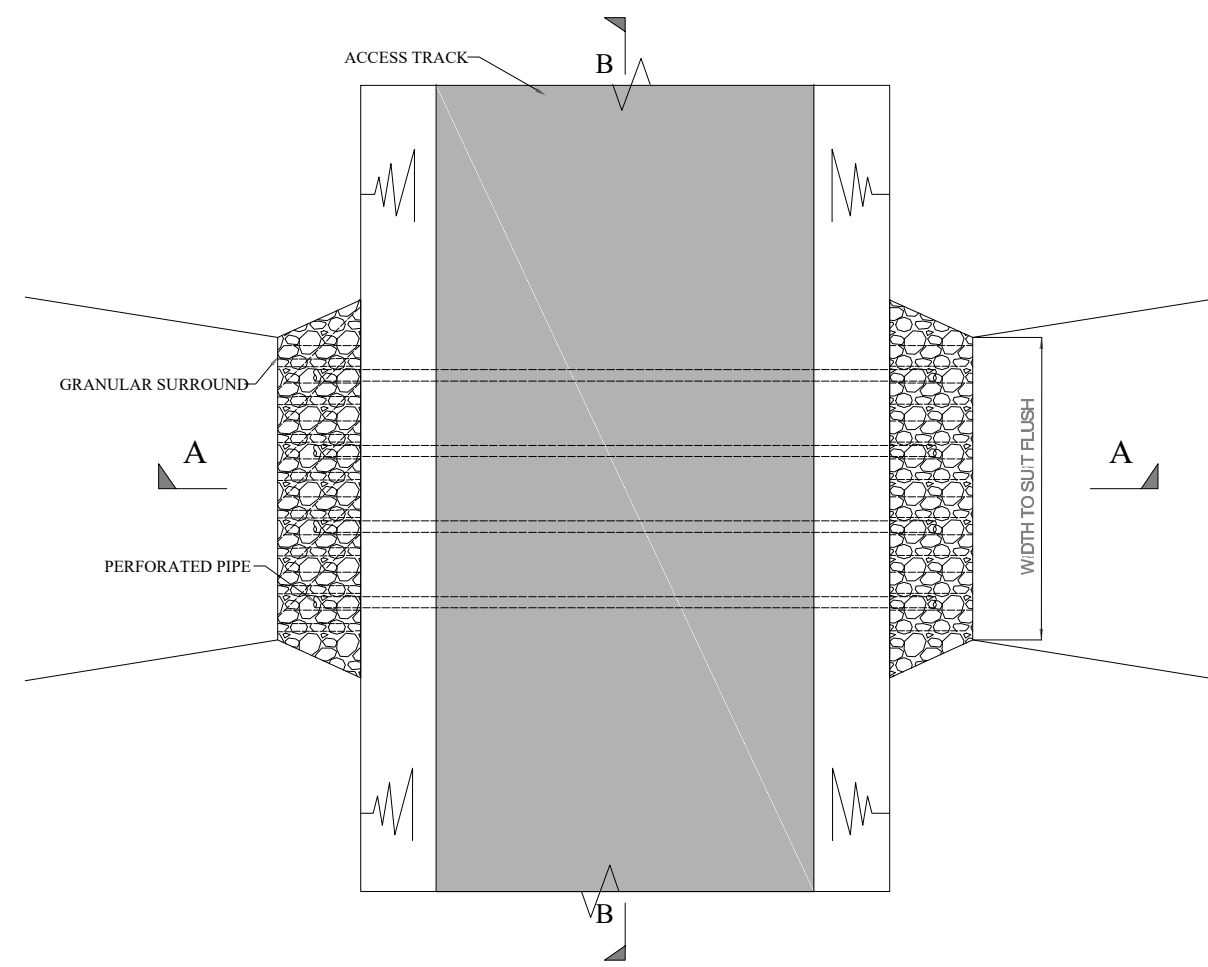

PLAN ON TRACK SHOWING TYPICAL DRAINAGE FLUSH
SCALE 1:100



Map Scale 1:500,000

Rev.	By	App.	Description	Date
P02	SNC	-	UPDATED BASED ON COMMENTS RECEIVED.	16/05/2023
P01	SNC	-	INITIAL ISSUE.	21/04/2023

© THE COPYRIGHT OF THIS DRAWING SUBSISTS WITH RAMSAY and CHALMERS



Creag Riabhach Wind Farm Extension

Figure 3.10: Drainage Details

Drawing number CRE-RAC-ZZ-XX-DR-C-0213-P02	Imp. CRE	Dcs. RAC	Type. C	Prog. 0213	Rev. P02
Date: 2023-05-16	Map Scale: 1:200				
Prepared by: SNC	Checked by: -	Approved by: -			

Page size: A3 (420 x 297 mm)

OSGC 1936 / British National Grid

Contains OS Data © Crown copyright and database right 2022