


- 1 - PARKING AREA
- 2 - STORAGE AREA
- 3 - WASTE COLLECTION POINT
- 4 - ACCESS ROAD
- 5 - FOUNDATION
- 6 - TOWER
- 7 - CRANE PLATFORM
- 8 - ASSEMBLY AREA
- 9 CONTAINER ZONE

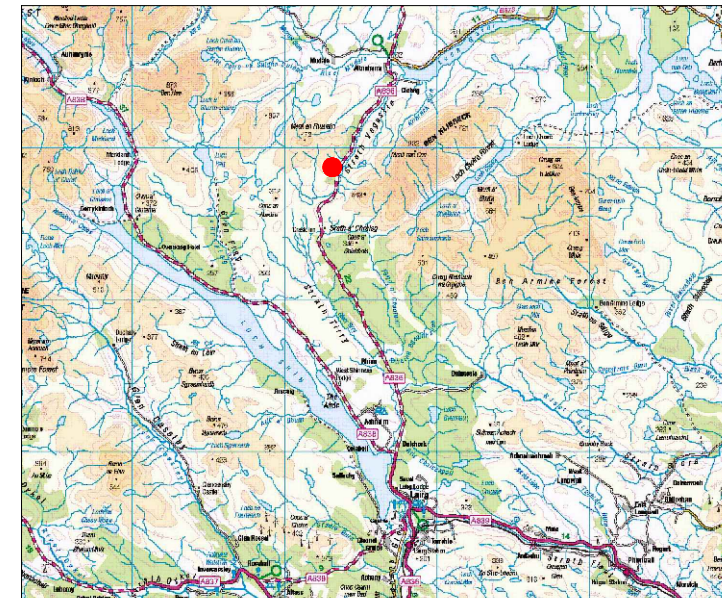

Map Scale 1:500,000

P05	SNC	-	ADDITIONAL DIMENSIONS SHOWN.	18/05/2023
P04	SNC	-	AMENDED BASED ON ERG COMMENTS.	17/03/2023
P03	SNC	-	AMENDED BASED ON ERG COMMENTS.	03/03/2023
P02	SNC	-	AMENDED BASED ON ERG COMMENTS.	15/02/2023
P01	SNC	-	INITIAL ISSUE.	27/01/2023

Rev.	By	App.	Description	Date
------	----	------	-------------	------

© THE COPYRIGHT OF THIS DRAWING SUBSISTS WITH RAMSAY and CHALMERS



Creag Riabhach Wind Farm Extension

Figure 3.5: Indicative Hardstanding Arrangement

Drawing number	Imp.	Dcs.	Type.	Prog.	Rev.
CRE-RAC-ZZ-XX-DR-C-0200-P05	CRE	RAC	C	0200	P05

Date:	Map Scale:
2023-05-18	1:500

Prepared by:	Checked by:	Approved by:
SNC	-	-

Page size: A3 (420 x 297 mm)

OSGC 1936 / British National Grid