



SECTION A-A THROUGH BESS  
SCALE: H 1:500, V 1:500. DATUM: 240.000

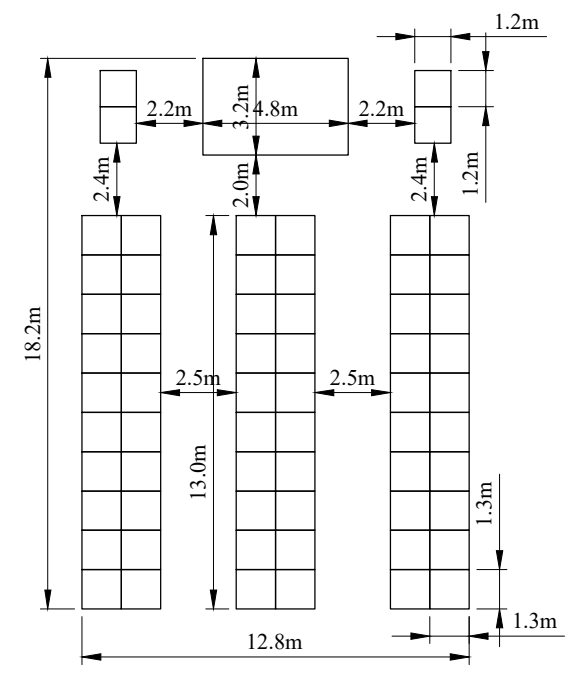

BATTERY STORAGE UNIT.(1:250)

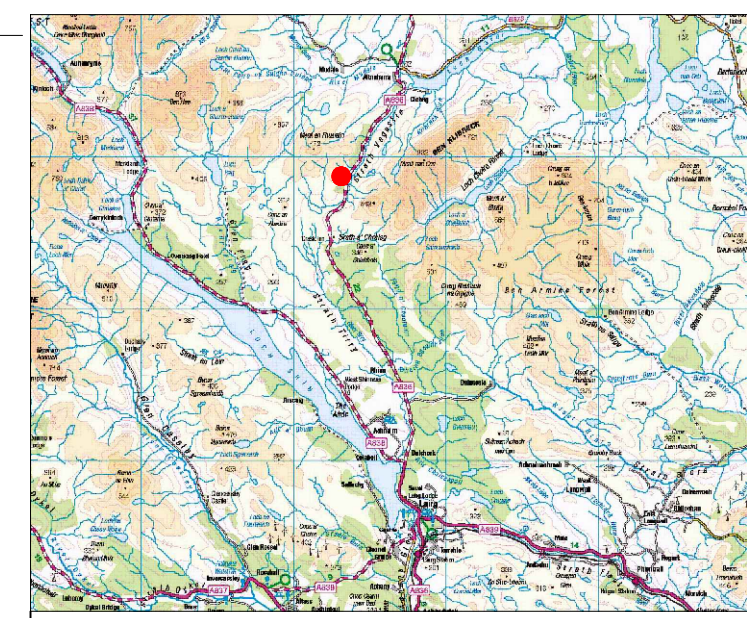

Map Scale 1:500,000

P06	SNC	-	REMOVED PLAN.	18/05/2023
P05	SNC	-	ADDED INDICATION OF SECTION LOCATION.	17/03/2023
P04	SNC	-	ADDED INDICATIVE GABIONS.	15/03/2023
P03	SNC	-	AMENDED BASED ON CLIENT COMMENTS.	03/03/2023
P02	SNC	-	AMENDED BASED ON ERG COMMENTS.	15/02/2023
Rev.	By	App.	Description	Date

© THE COPYRIGHT OF THIS DRAWING SUBSISTS WITH RAMSAY and CHALMERS



Creag Riabhach Wind Farm Extension

Figure 3.7: Indicative Battery Storage Elevations

Drawing number CRE-RAC-ZZ-XX-DR-C-0205-P06	Imp. CRE	Dcs. RAC	Type. C	Prog. 0205	Rev. P06
Date: 2023-03-17	Map Scale: not to scale				
Prepared by: SNC	Checked by: -	Approved by: -			

Page size: A3 (420 x 297 mm)

OSGC 1936 / British National Grid

Contains OS Data © Crown copyright and database right 2022